



WEST ▼

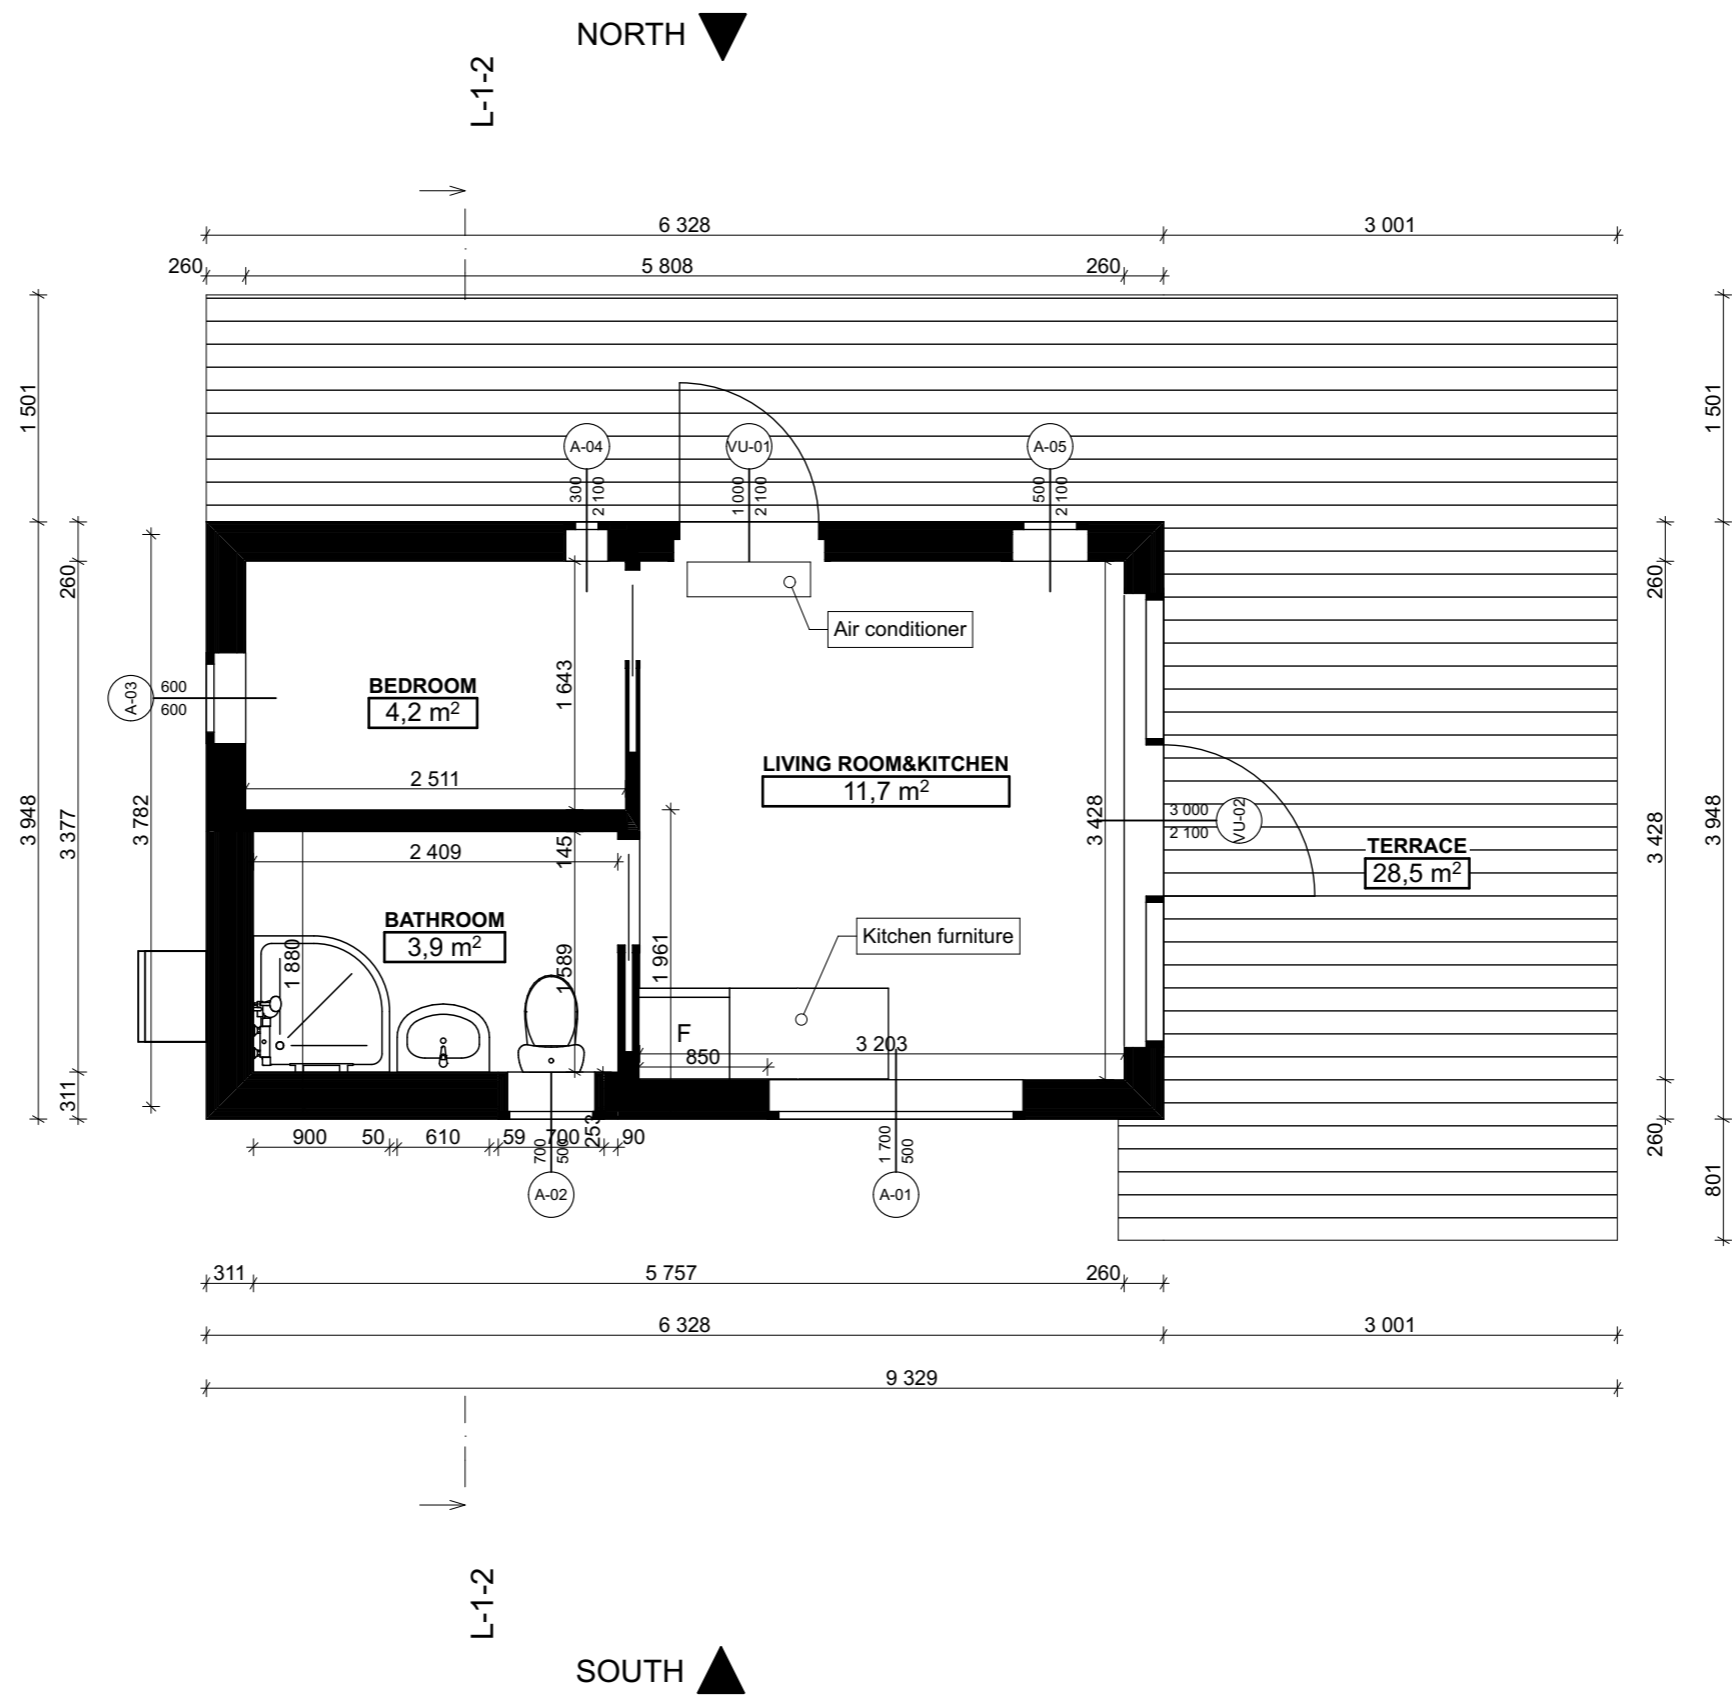

▲ EAST

L-1-2

SOUTH ▲

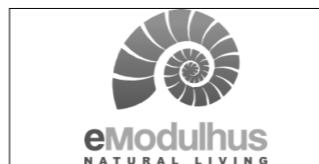

Project name:	STOCKHOLM	Paper size:	Page nr:
Address:		Date :	
Drawings name:	I Floor	Scale:	1:50